


KNOWLE PARK  
DRIVE

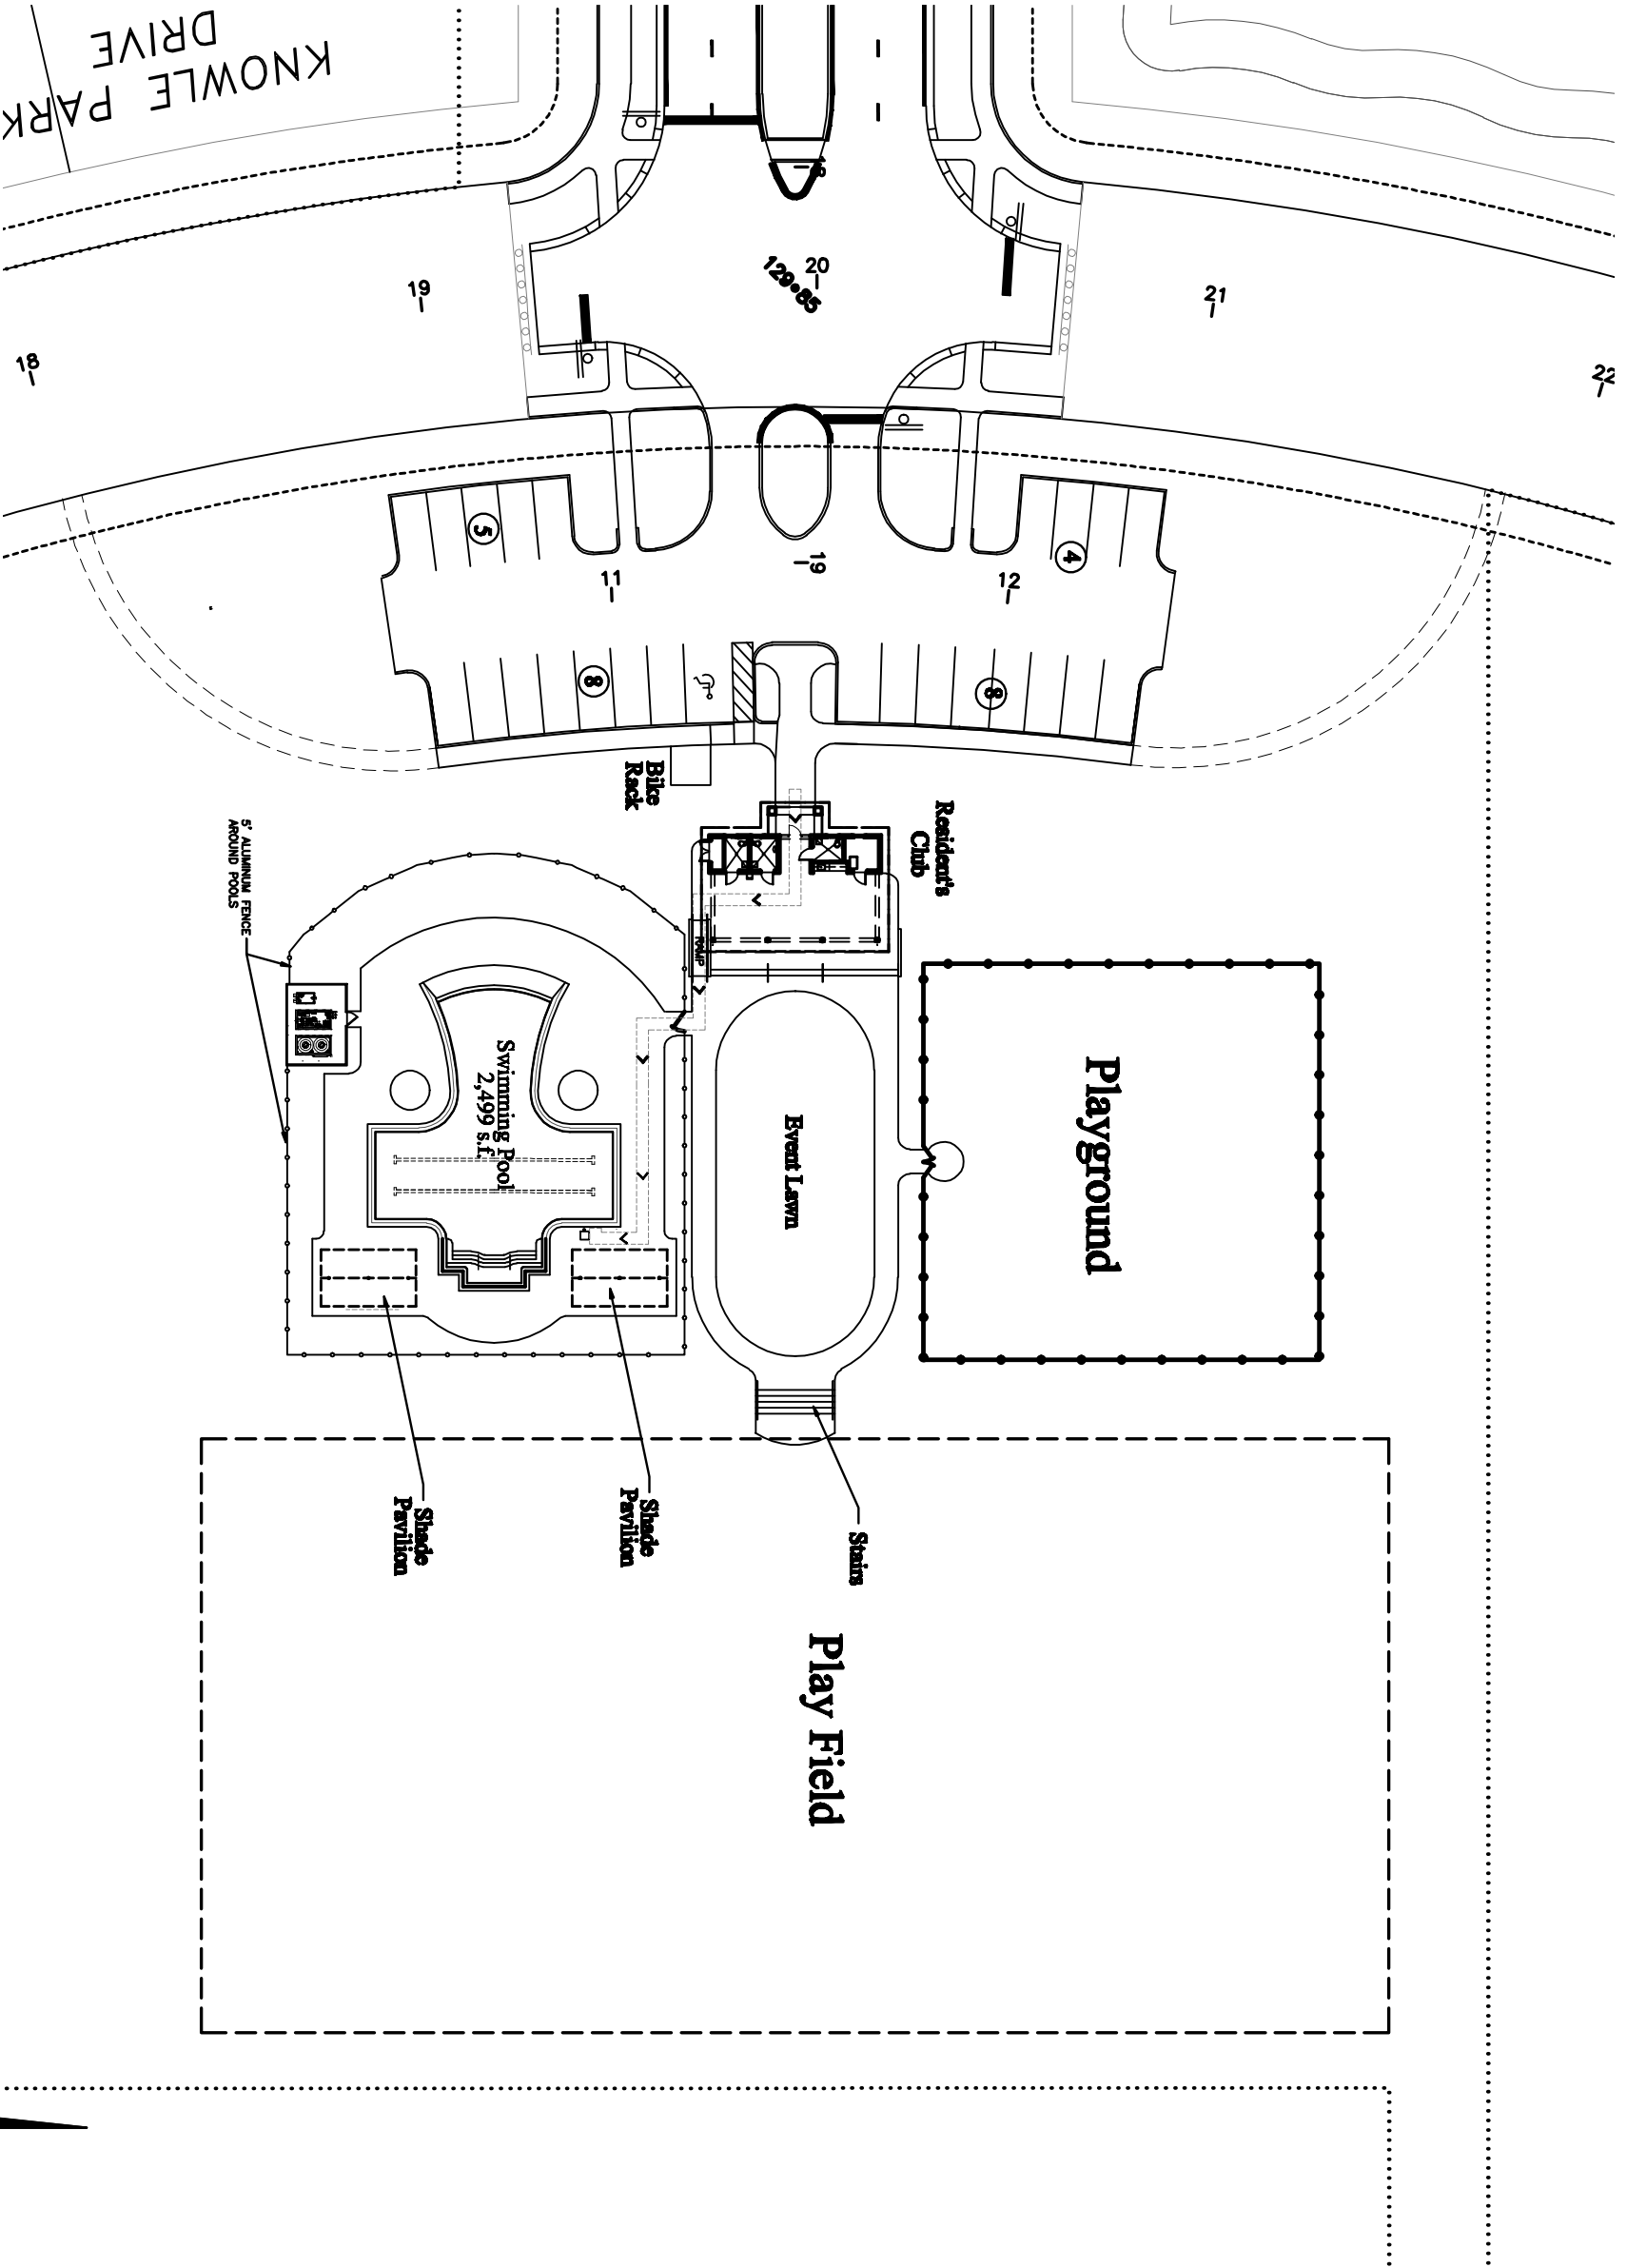

NOTE: PLAN IS FOR GENERAL LAYOUT PURPOSES ONLY. REFER TO CIVIL ENGINEERING DOCUMENTS FOR ALL DIMENSIONS AND DETAILS. THIS PLAN IS NOT TO BE USED FOR CONSTRUCTION. CONTACT ARCHITECT FOR ANY DISCREPANCIES OF SITE RELATED ISSUES PRIOR TO CONSTRUCTION.

# Amenity Area Site Plan

SCALE: 1" = 20'-0"

**REVISIONS**

NO.	DATE	DESCRIPTION	BY

**STONEBRIDGE**  
DEVELOPED BY:  
Chapel Creek Community Development District  
**OVERALL AMENITY SITE PLAN**

**BASHAM & LUCAS**  
DESIGN GROUP, INC.  
LANDSCAPE ARCHITECTS  
7045 GABLE PARKWAY, SUITE 400  
DUBLIN, GEORGIA 31006  
(404) 261-1234 FAX (404) 261-1235  
www.basham-lucas.com

DATE	06/14/18
DRAWN BY	
CHECKED BY	
SHEET NO.	13 of 18
<b>SP1.1</b>	