


# ARBORWOOD CDD MASTER PLAN

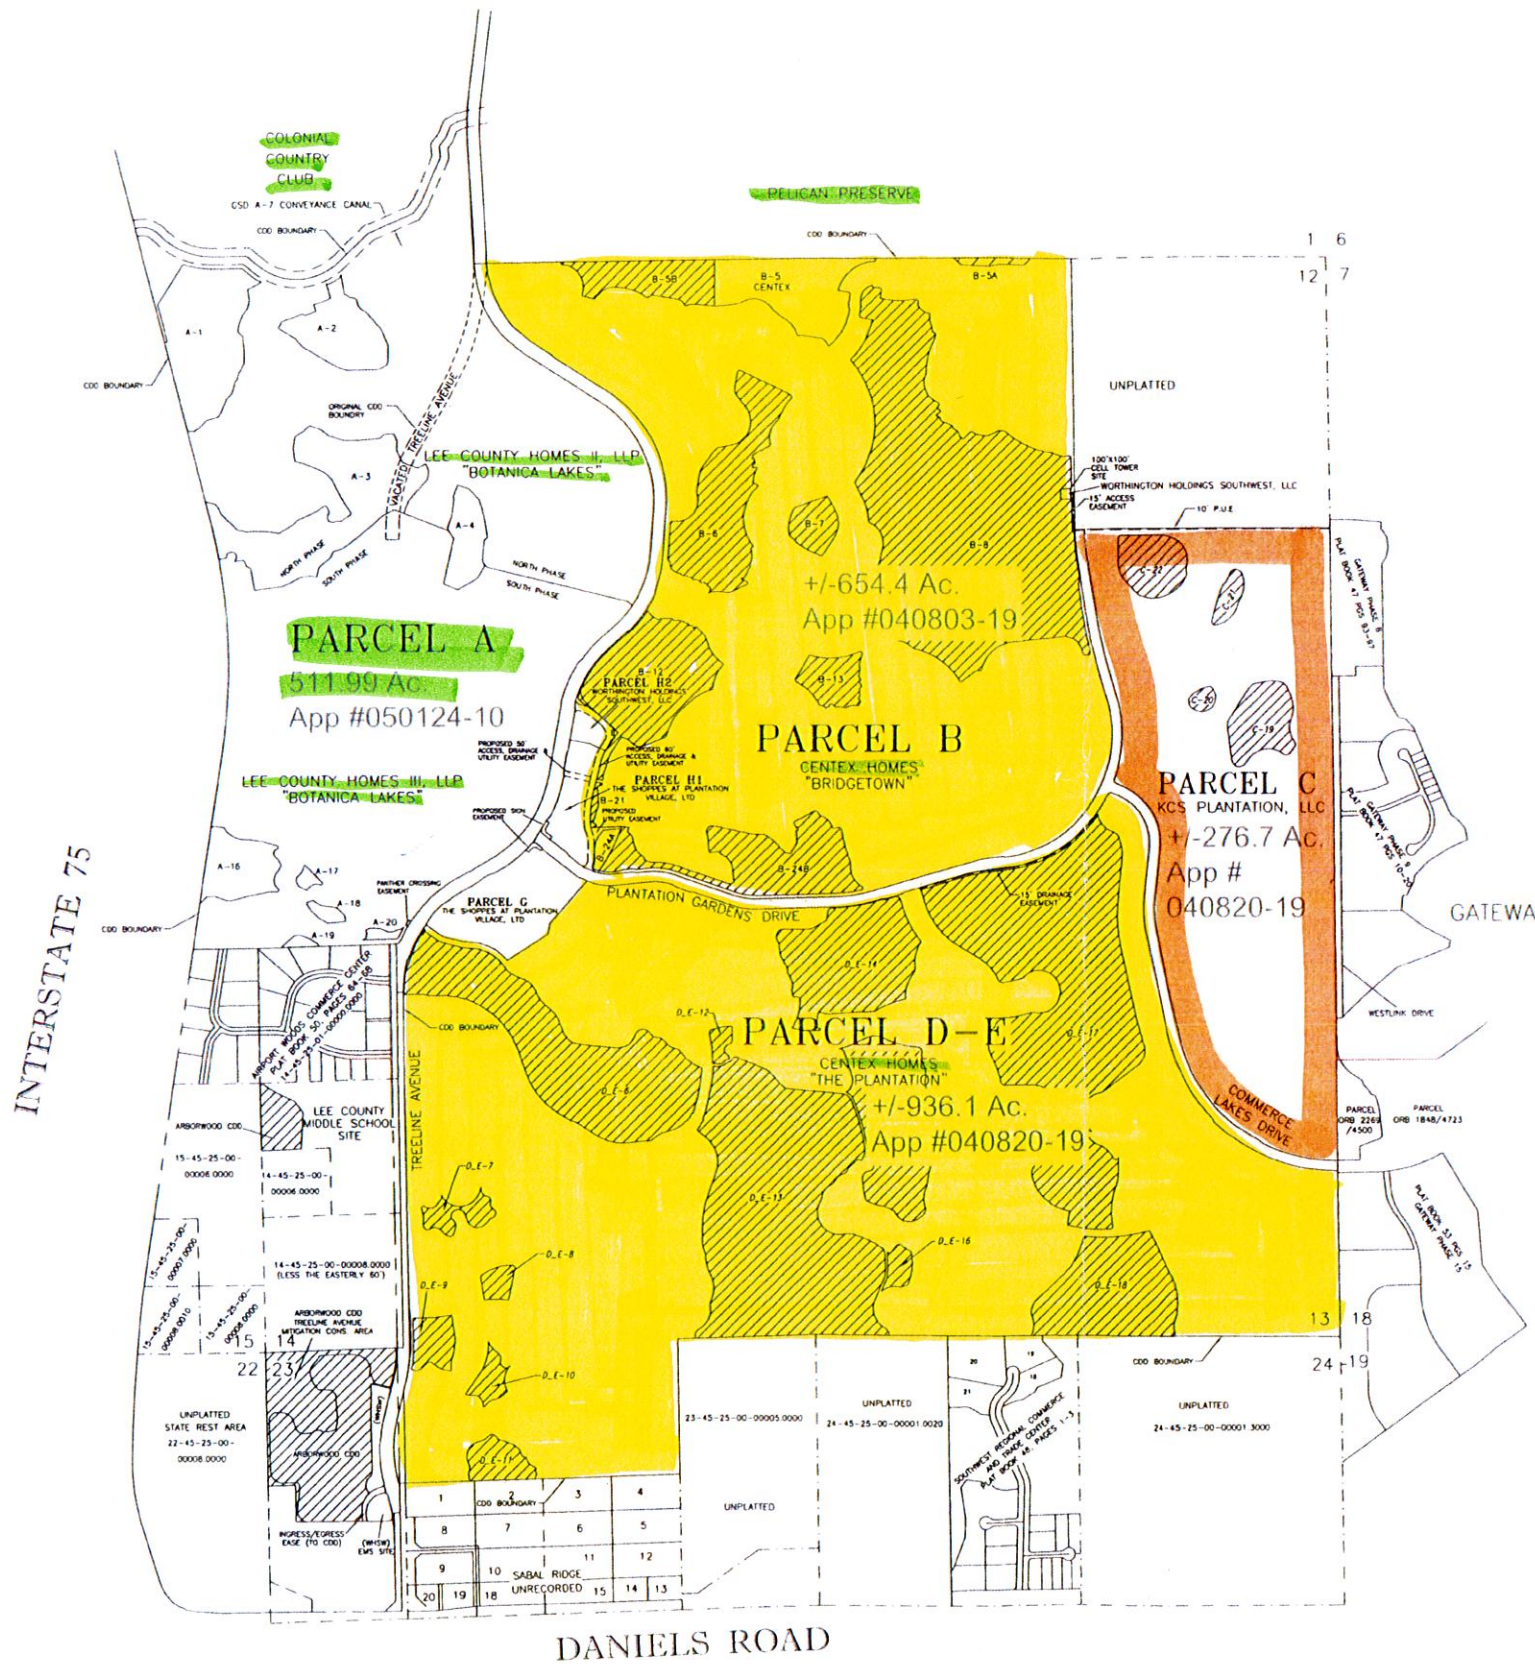

RECEIVED  
DEC 08 2008  
ENV RES REGULATION

081208-24



PROPERTY OWNED BY ARBORWOOD CDD

X-00 = CONSERVATION AREA PARCEL NO. - NUMBER

SFWM D ERP 36-04853-P



Property to be Transferred

App. #: 040803-19 & 040820-19



Additional Property in Application

# 040820-19

ARBORWOOD CDD MASTER PLAN 1-06-2006

TITLE: EXHIBIT

	<b>METRON</b> SURVEYING & MAPPING, LLC LAND SURVEYORS-PLANNERS I.B. #7071	5245 RAMSEY WAY, SUITE #2 FORT MYERS, FLORIDA 33907 PHONE: (239) 275-8575 FAX: (239) 275-8457 www.metronfl.com
	PROJECT NO: 3737 SHEET: 1 OF 1	

FILE NAME: ARBORWOOD CDD MASTER PLAN 1-06-2006.dwg	PROJECT NO: 3737	SHEET: 1 OF 1
SURVEY DATE: 1-06-2006	DRAWN BY: DJO	SCALE: 1" = 800'
CHECKED BY: DJO	FILE NO: [5-1-R]	10,11,12,13,14,15,23-45-25